

AIRLIE WOODS
LANDSCAPE PACKAGE
PRELIMINARY REVIEW PACKAGE

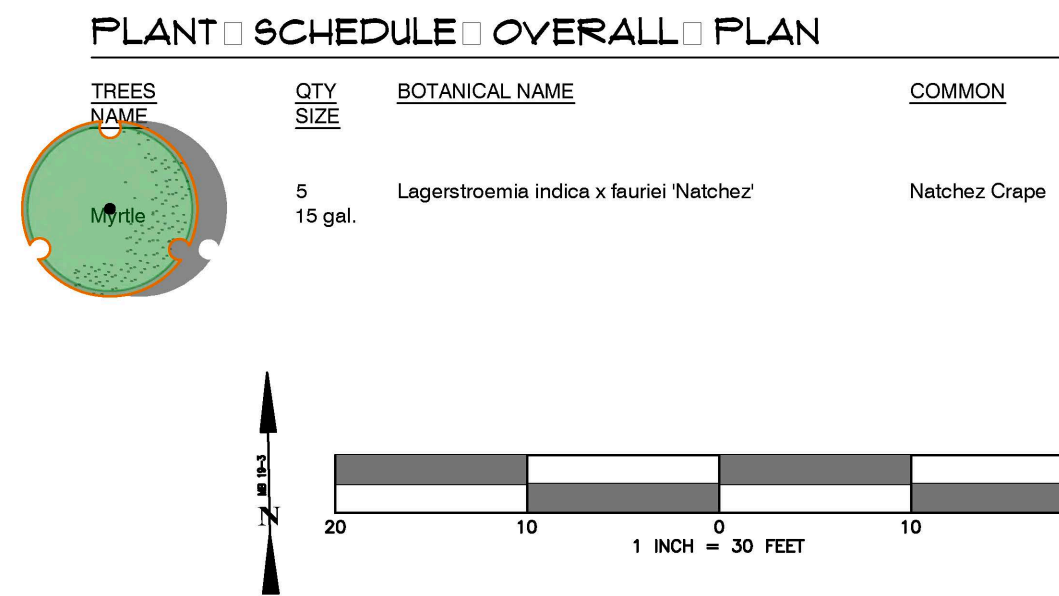
900 SARDIS LANE
CHARLOTTE, NC

REVIEW SET - 09.26.2022



INDEX OF DRAWINGS

CS-101	COVER SHEET & OVERALL SITE PLAN
LP-401	ENLARGED ENTRANCE PLAN
LP-402	ENLARGED LOTS 1 THROUGH 4 PLAN
LP-403	LOT 1 CONCEPTUAL LANDSCAPE PLAN
LP-404	LOT 2 CONCEPTUAL LANDSCAPE PLAN
LP-405	LOT 3 CONCEPTUAL LANDSCAPE PLAN
LP-406	LOT 4 CONCEPTUAL LANDSCAPE PLAN
LP-407	LOT 5 CONCEPTUAL LANDSCAPE PLAN



PROJECT NAME:	AIRLIE WOODS
PROJECT NUMBER:	0100
FILE:	FILE.DWG
ISSUED DATE:	06/14/2022
REVISIONS:	7/14/22 9/26/22

NOTATIONS:
Contractor(s) to verify all site conditions, layouts, dimensions, grades, specifications and material selections. Drawings for conceptual design and layout purposes. Adjustments may be needed in regards to grades and exact layout.



willburn | associates
landscape design
golf build manage
T: 1.704.942.5667
E: office@warchitectural.com
W: www.warchitectural.com
M: PO Box 1509, Cornelius, NC 28031



T: 1.980.284.7007
M: 1341 E MOREHEAD ST.
CHARLOTTE, NC, 28204, STE 202

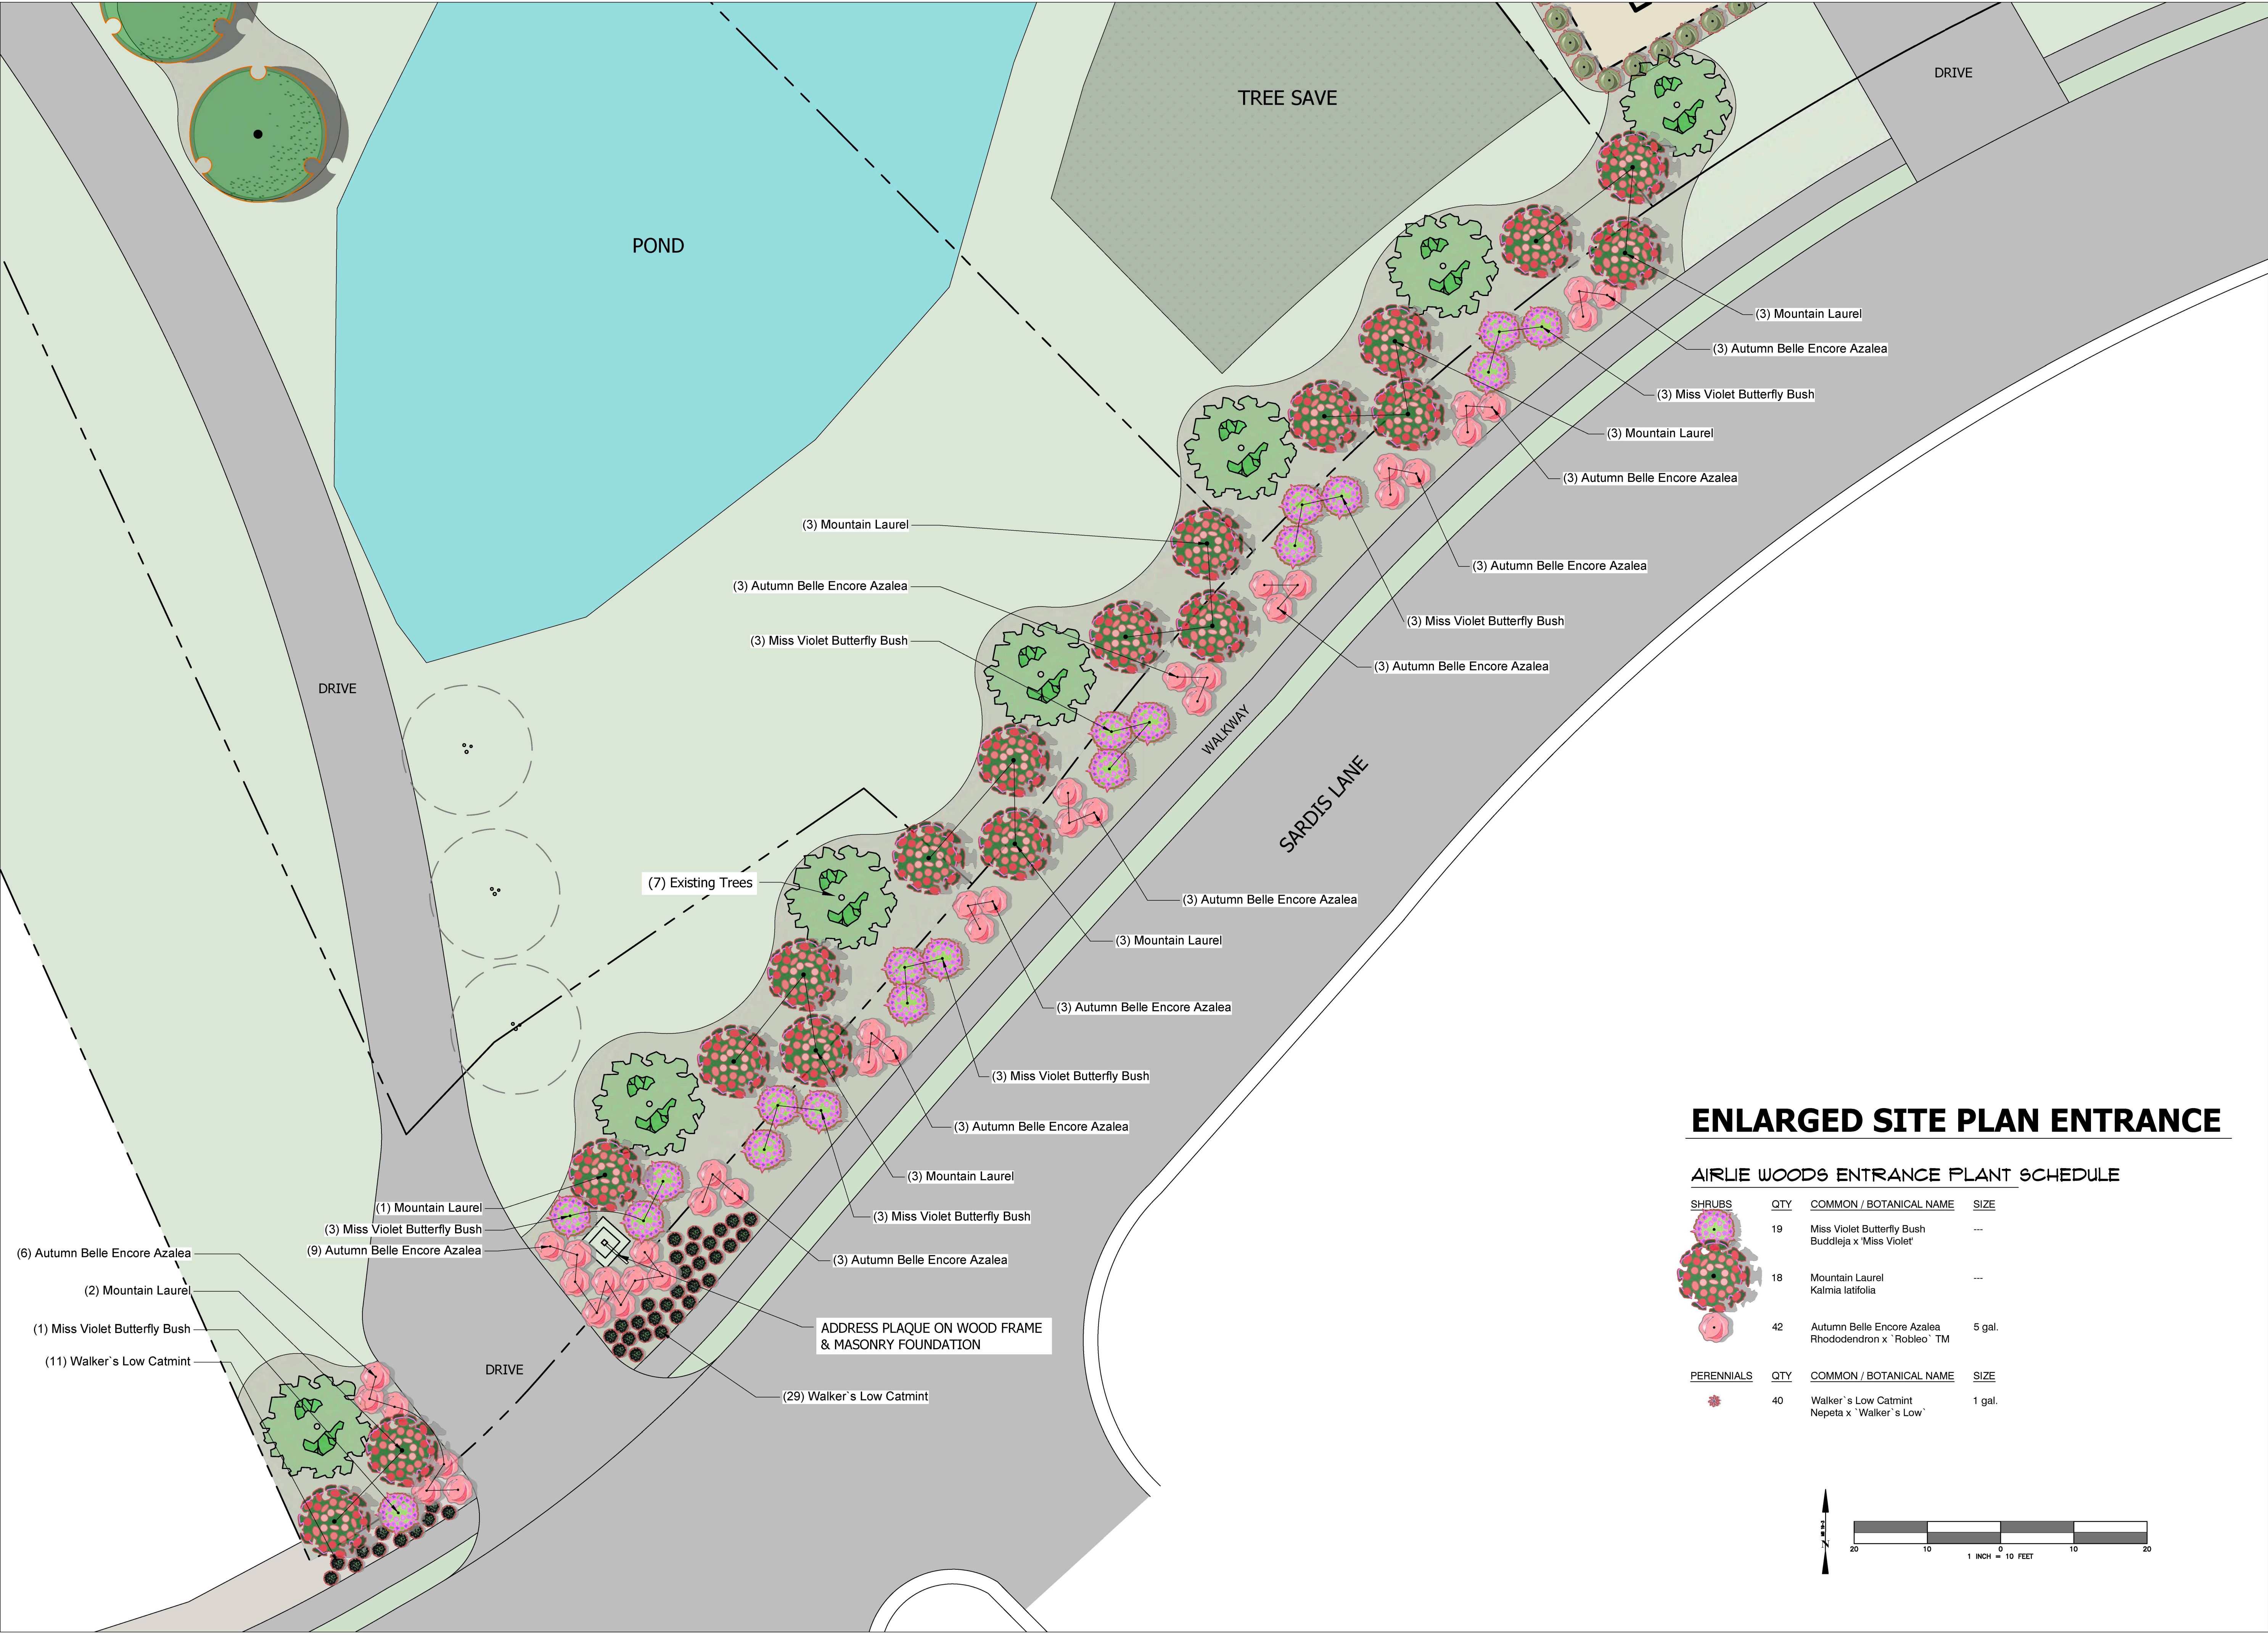
AIRLIE WOODS
900 SARDIS LANE,
CHARLOTTE, NORTH CAROLINA

SCALE: 1" = 30' - 0"

SHEET TITLE:
COVER
SHEET &
OVERALL SITE
PLAN



SHEET No: 1 OF 7


CS-101



ENLARGED SITE PLAN ENTRANCE

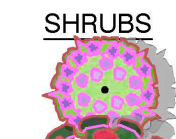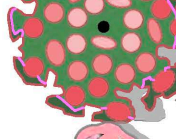AIRLIE WOODS ENTRANCE PLANT SCHEDULE

SHRUBS	QTY	COMMON / BOTANICAL NAME	SIZE
	19	Miss Violet Butterfly Bush Buddleja x 'Miss Violet'	---
	18	Mountain Laurel Kalmia latifolia	---
	42	Autumn Belle Encore Azalea Rhododendron x 'Robledo' TM	5 gal.
PERENNIALS	QTY	COMMON / BOTANICAL NAME	SIZE
	40	Walker's Low Catmint Nepeta x 'Walker's Low'	1 gal.

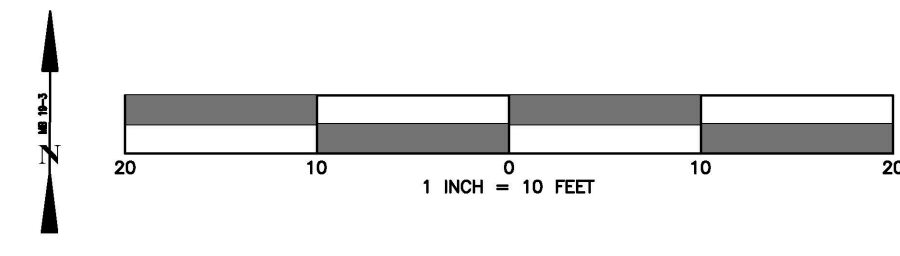

PROJECT NAME:	AIRLIE WOODS
PROJECT NUMBER:	0100
FILE:	FILE.DWG
ISSUED DATE:	06/14/2022
REVISIONS:	7/14/22 9/26/22

NOTATIONS:
Contractor(s) to verify all site conditions, layouts, dimensions, grades, specifications and material selections. Drawings for conceptual design and layout purposes. Adjustments may be needed in regards to grades and exact layout.



willburn | associates
landscape design
golf build manage
T: 1.704.942.5667
E: office@warchitectural.com
W: www.warchitectural.com
M: PO Box 1509, Cornelius, NC 28031



T: 1.980.284.7007
M: 1341 E MOREHEAD ST.
CHARLOTTE, NC, 28204, STE 202

AIRLIE WOODS
900 SARDIS LANE,
CHARLOTTE, NORTH CAROLINA

SCALE: 1" = 10' - 0"

 
 
SHEET TITLE:
OVERALL SITE
ENLARGED
FRONT
ENTRANCE

SHEET No: 2 OF 7

LP-401



PLANT SCHEDULE ENLARGED LOT AIRLIE WOODS

SHRUBS	QTY	COMMON NAME	BOTANICAL NAME	SIZE
	3	Kaleidoscope Glossy Abelia	Abelia x grandiflora 'Kaleidoscope'	5 gal.
	4	Little Lime Hydrangea	Hydrangea paniculata 'Little Lime'	5 gal.
PERENNIALS	QTY	COMMON NAME	BOTANICAL NAME	SIZE
	8	Variegated Lily Turf	Liriope muscari 'Variegata'	1 gal.

PROJECT NAME:	AIRLIE WOODS
PROJECT NUMBER:	0100
FILE:	FILE.DWG
ISSUED DATE:	06/14/2022
REVISIONS:	7/14/22 9/26/22

NOTATIONS:
Contractor(s) to verify all site conditions, layouts, dimensions, grades, specifications and material selections. Drawings for conceptual design and layout purposes. Adjustments may be needed in regards to grades and exact layout.



wilburn | associates
landscape design
golf build manage
T: 1.704.942.5667
E: office@warchitectural.com
W: www.warchitectural.com
M: PO Box 1509, Cornelius, NC 28031



AIRLIE WOODS
900 SARDIS LANE,
CHARLOTTE, NORTH CAROLINA

SCALE: 1" = 30' - 0"

SHEET TITLE:
**ENLARGED
LOT 1
THROUGH
LOT 4
PLAN**

SHEET No: 3 OF 8

LP-402