




BARRINGER HOMES

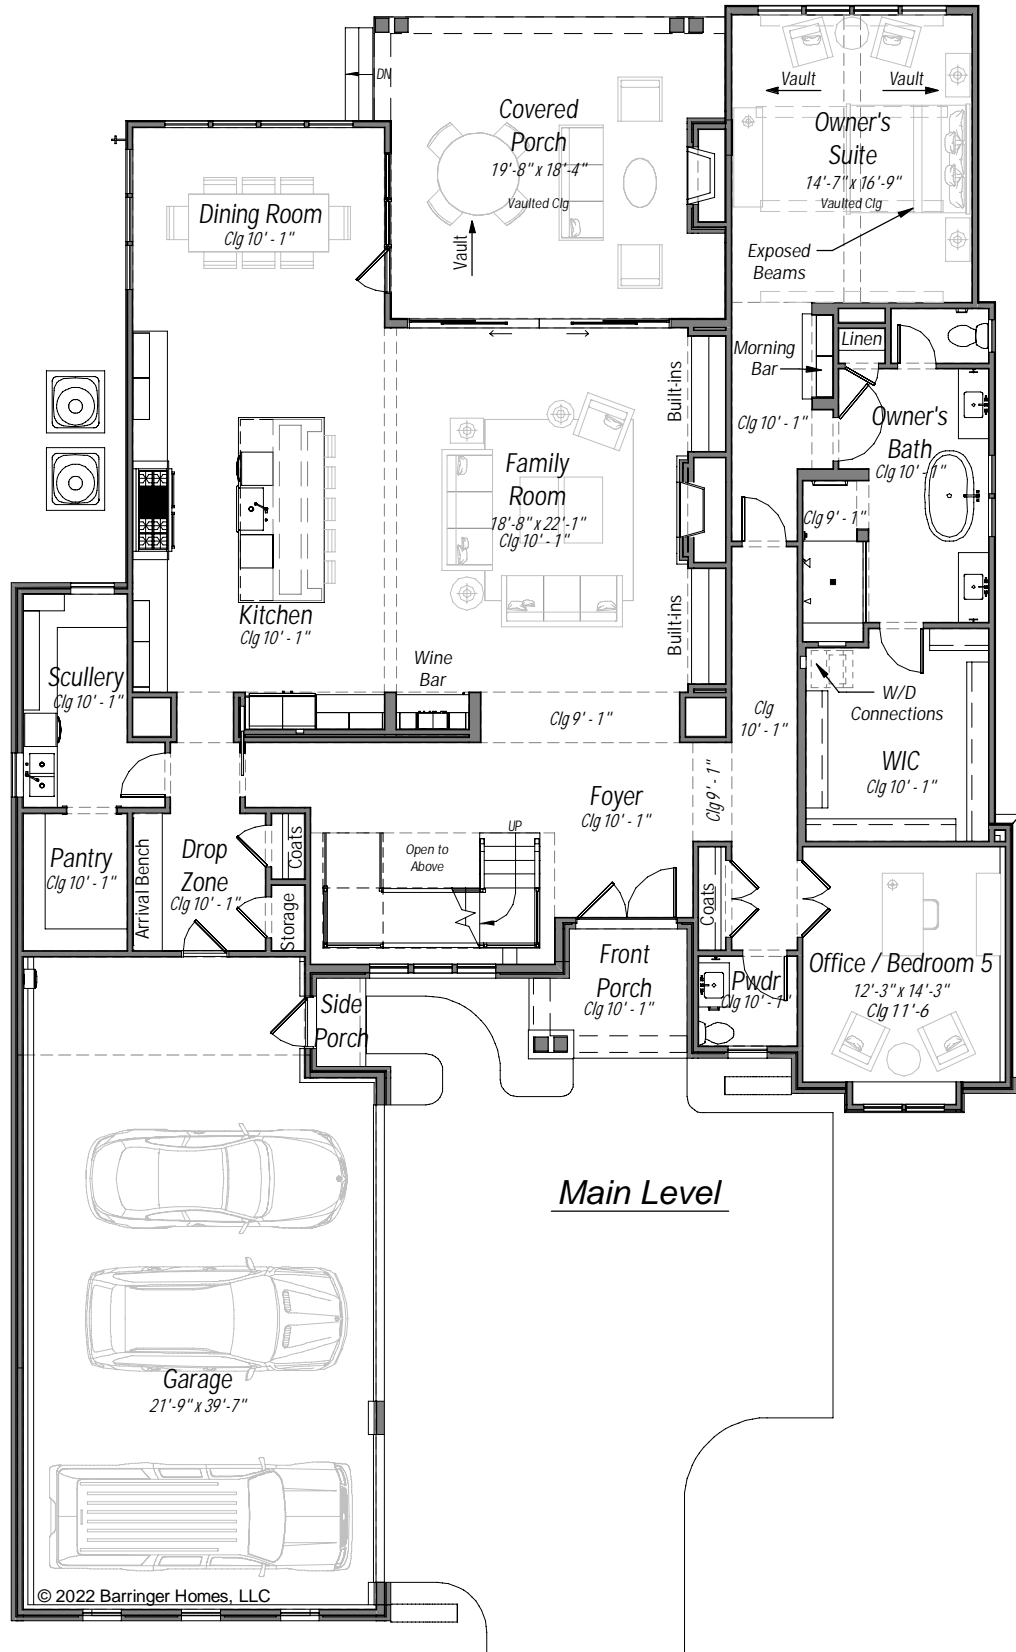

Entry Porch	68
Garage	897
Main Level Living	2854
Open To Below	132
Porch	379
Side Porch	14
Upper Level Living	2348
Total	6692

Main Level Living	2854
Upper Level Living	2348
Total	5202

PROJECT NAME **136 Manning**

PLAN NAME **The Lynway**

COMMUNITY **Parkdale**

ADDRESS **136 Manning Dr.**


CLIENT NAME (OR SPEC) **Andrew and Briana Campion**

REV. DATE **01/04/2023** LOT NO. **#10**

CHARLOTTE, NC **Charlotte, NC**



BARRINGER HOMES

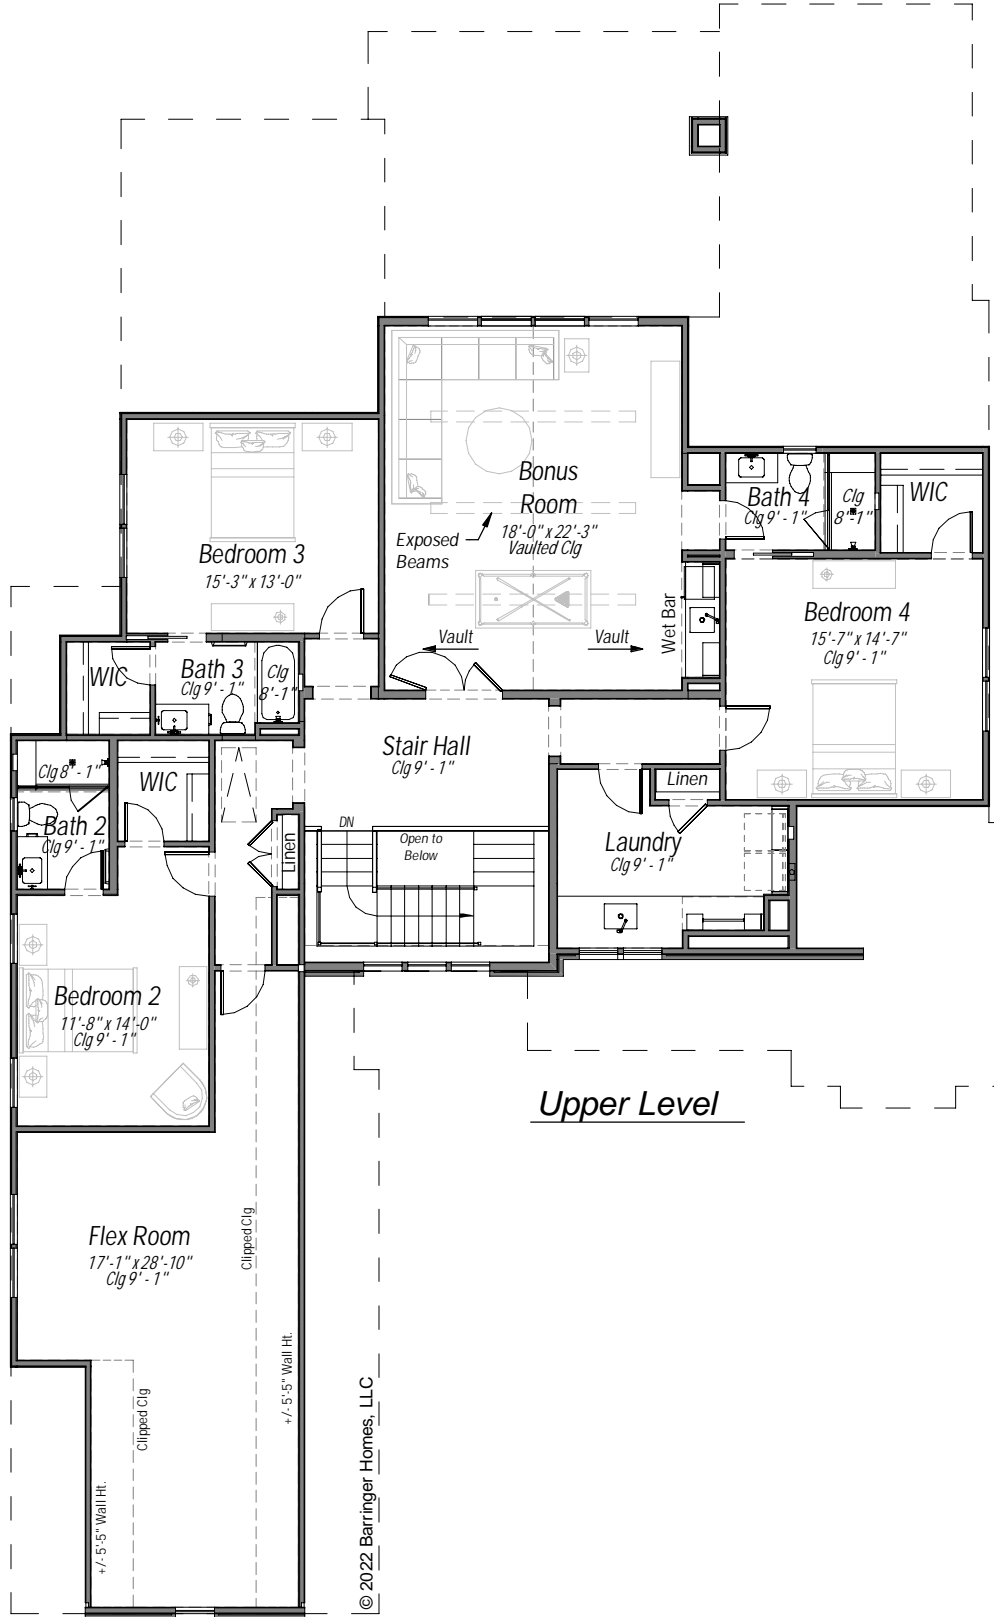

PROJECT NAME

136 Manning

PLAN NAME

The Lynway

COMMUNITY

Parkdale

ADDRESS

136 Manning Dr.
Charlotte, NC

CLIENT NAME (OR SPEC)

Andrew and Briana Campion

REV. DATE

01/04/2023

LOT NO.

#10



BARRINGER
H O M E S



© 2022 Barringer Homes, LLC



Front Elevation

PROJECT NAME
136 Manning

PLAN NAME
The Lynway

COMMUNITY
Parkdale

REV. DATE
01/04/2023

LOT NO.
#10

ADDRESS
**136 Manning Dr.
Charlotte, NC**

CLIENT NAME (OR SPEC)
Andrew and Briana Campion



BARRINGER
H O M E S



© 2022 Barringer Homes, LLC



Rear Elevation

PROJECT NAME

136 Manning

PLAN NAME

The Lynway

COMMUNITY

Parkdale

ADDRESS

136 Manning Dr.
Charlotte, NC

CLIENT NAME (OR SPEC)

Andrew and Briana Campion

REV. DATE

01/04/2023

LOT NO.

#10



BARRINGER HOMES

© 2022 Barringer Homes, LLC



Left Side Elevation



© 2022 Barringer Homes, LLC



Right Side Elevation

PROJECT NAME

136 Manning

PLAN NAME

The Lynway

COMMUNITY

Parkdale

ADDRESS

136 Manning Dr.
Charlotte, NC

CLIENT NAME (OR SPEC)


Andrew and Briana Campion

REV. DATE

01/04/2023

LOT NO.

#10

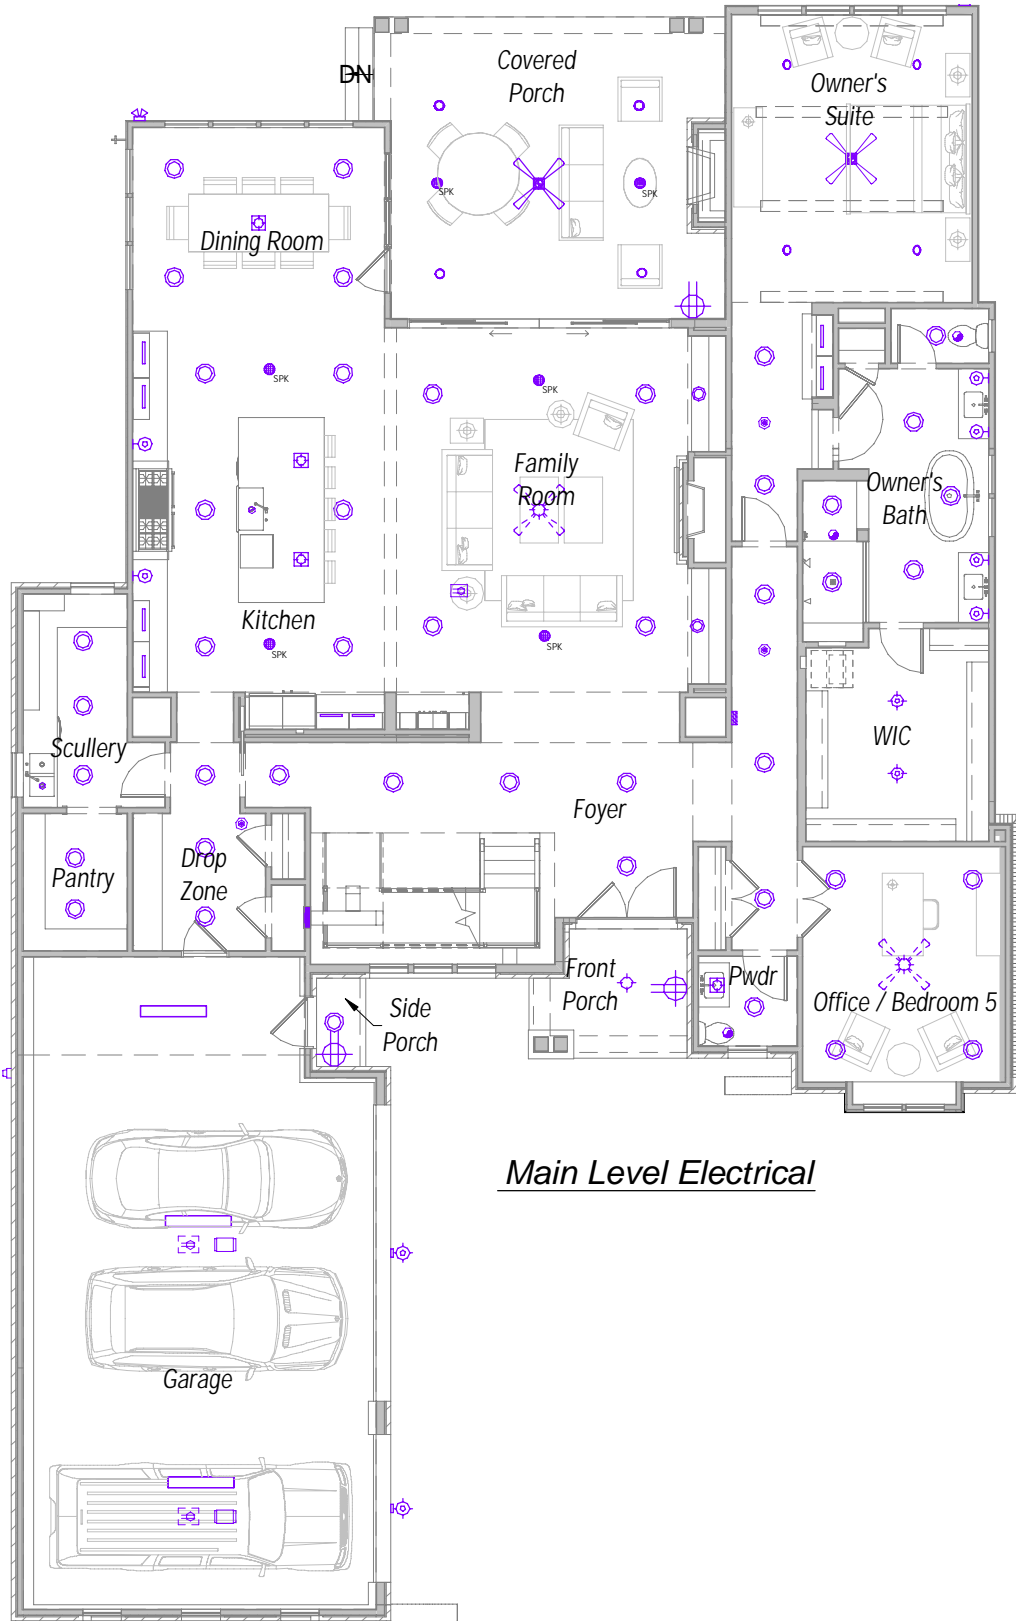

ELECTRICAL LEGEND	
	WEATHERPROOF OUTLET
	RECESS FLOOR OUTLET
	CEILING OUTLET
	RECESSED CAN LIGHT
	CEILING MOUNT PREWIRE (CAPPED, FIXTURE BY OTHERS)
	CEILING MOUNT LIGHT
	SURFACE MOUNT LED (DISK)
	KEYLESS LIGHT
	WALL MOUNT SCONCE
	PENDENT / HANGING LIGHT
	MINI ROUND (PUCK)
	UNDER CABINET LIGHT
	EXTERIOR COACH LIGHT
	VANITY LIGHTING
	FLOOD LIGHT
	CEILING MOUNT LED FIXTURE (GARAGE)
	EXHAUST FAN / LIGHT FIXTURE
	EXHAUST FAN
	SMOKE & CARBON MONOXIDE DETECTOR (PER CODE)
	DOORBELL CHIMES
	CEILING MOUNT SPEAKER
	ELECTRICAL PANEL
	STRUCTURED WIRING PANEL
	GARBAGE DISPOSAL
	CEILING MOUNT LIGHT FIXTURE (PREWIRE FOR FAN AND LIGHT COMBO)
	CEILING MOUNT FAN WITH LIGHT KIT

UPDATED 4/15/2022

Main Level Electrical

PROJECT NAME
136 Manning

PLAN NAME
The Lynway

COMMUNITY
Parkdale


ADDRESS
136 Manning Dr.

CLIENT NAME (OR SPEC)
Andrew and Briana Campion

REV. DATE
01/04/2023

LOT NO.
#10

Charlotte, NC

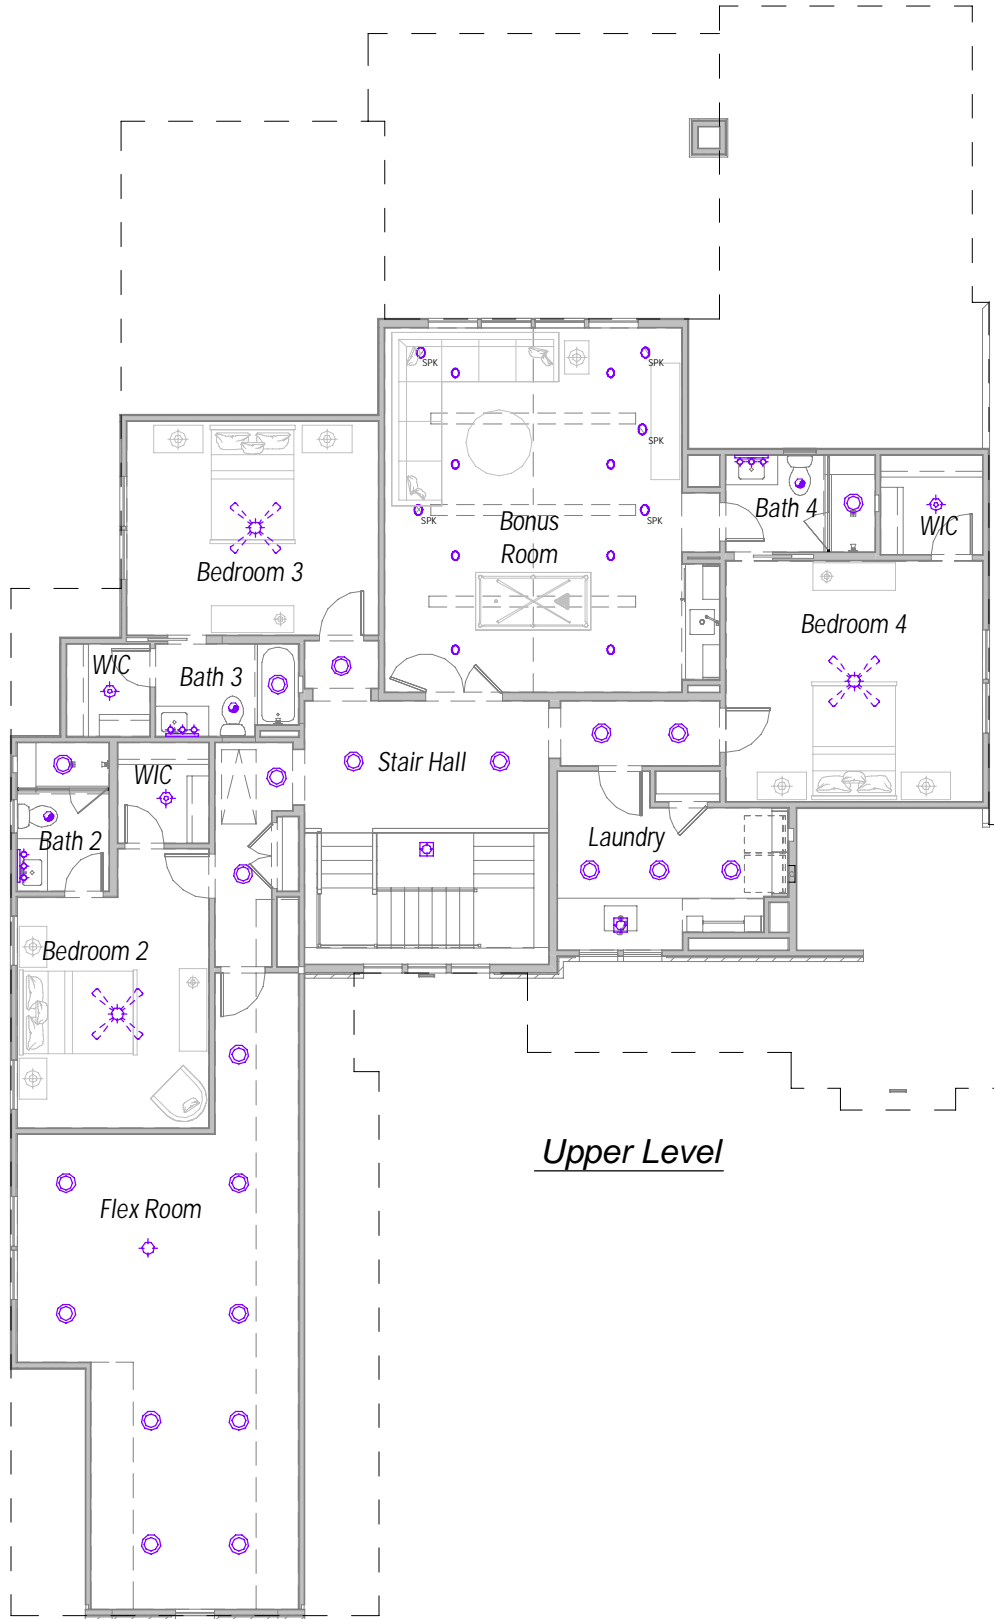

Upper Level

ELECTRICAL LEGEND	
	WEATHERPROOF OUTLET
	RECESS FLOOR OUTLET
	CEILING OUTLET
	RECESSED CAN LIGHT
	CEILING MOUNT PREWIRE (CAPPED, FIXTURE BY OTHERS)
	CEILING MOUNT LIGHT
	SURFACE MOUNT LED (DISK)
	KEYLESS LIGHT
	WALL MOUNT SCONCE
	PENDENT / HANGING LIGHT
	MINI ROUND (PUCK)
	UNDER CABINET LIGHT
	EXTERIOR COACH LIGHT
	VANITY LIGHTING
	FLOOD LIGHT
	CEILING MOUNT LED FIXTURE (GARAGE)
	EXHAUST FAN / LIGHT FIXTURE
	EXHAUST FAN
	SMOKE & CARBON MONOXIDE DETECTOR (PER CODE)
	DOORBELL CHIMES
	CEILING MOUNT SPEAKER
	ELECTRICAL PANEL
	STRUCTURED WIRING PANEL
	GARBAGE DISPOSAL
	CEILING MOUNT LIGHT FIXTURE (PREWIRE FOR FAN AND LIGHT COMBO)
	CEILING MOUNT FAN WITH LIGHT KIT

UPDATED 4/15/2022

PROJECT NAME 136 Manning		PLAN NAME The Lynway	
COMMUNITY Parkdale	ADDRESS 136 Manning Dr.	CLIENT NAME (OR SPEC) Andrew and Briana Campion	
REV. DATE 01/04/2023	LOT NO. #10	Charlotte, NC	