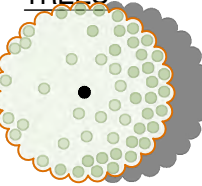
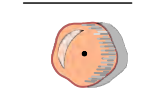


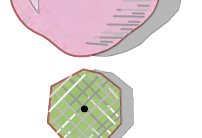
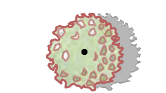
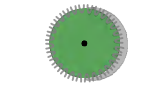

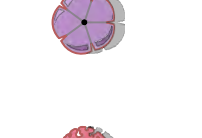





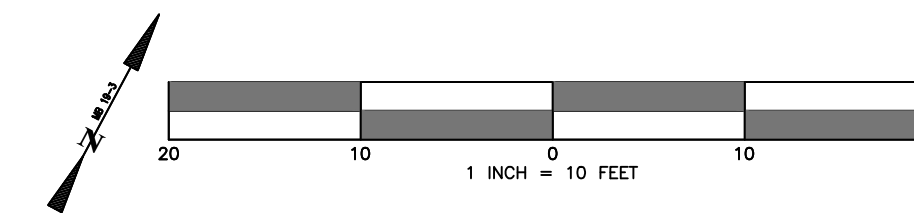


LOT 1 PARCEL ID #187-222-12

PLANT SCHEDULE LOT 1

| TREES | QTY | COMMON / BOTANICAL NAME | SIZE |
|---|-----|--|----------|
|  | 1 | Kousa Dogwood <i>Cornus kousa</i> | 6' Ht. |
| SHRUBS | QTY | COMMON / BOTANICAL NAME | SIZE |
|  | 4 | Kaleidoscope Glossy Abelia <i>Abelia x grandiflora 'Kaleidoscope'</i> | 5 gal. |
|  | 7 | Green Velvet Boxwood <i>Buxus x 'Green Velvet'</i> | 2.5' Ht. |
|  | 1 | Winter's Dream Camellia <i>Camellia japonica 'Winter's Dream'</i> | 15 gal. |
|  | 1 | Sasanqua Camellia <i>Camellia sasanqua</i> | 15 gal. |
|  | 8 | Vintage Jade Distylium <i>Distylium x 'Vintage Jade'</i> | 5 gal. |
|  | 5 | Little Lime Hydrangea <i>Hydrangea paniculata 'Little Lime'</i> | 5 gal. |
|  | 5 | Steeds Japanese Holly <i>Ilex crenata 'Steeds'</i> | 4' Ht. |
|  | 1 | Winterberry Holly <i>Ilex verticillata</i> | 5 gal. |
|  | 2 | Crimson Fire Fringe Flower <i>Loropetalum Chinense Rubrum</i> | 3 gal. |
|  | 9 | Heavenly Bamboo <i>Nandina domestica</i> | 3 gal. |
|  | 3 | Autumn Belle Encore Azalea <i>Rhododendron x 'Robleo' TM</i> | 5 gal. |
| PERENNIALS | QTY | COMMON / BOTANICAL NAME | SIZE |
|  | 11 | Stella de Oro Daylily <i>Hemerocallis x 'Stella de Oro'</i> | 1 gal. |
|  | 36 | Variegated Lily Turf <i>Liriope muscari 'Variegata'</i> | 1 gal. |



PROJECT NAME: AIRLIE WOODS
 PROJECT NUMBER: 0100
 FILE: FILE.DWG
 ISSUED DATE: 06/14/2022
 REVISIONS: 7/14/22
 9/26/22

NOTATIONS:
 Contractor(s) to verify all site conditions, layouts, dimensions, grades, specifications and material selections. Drawings for conceptual design and layout purposes. Adjustments may be needed in regards to grades and exact layout.



wilburn | associates
 landscape design
 golf build
 manage

T: 1.704.942.5667
 E: office@warchitectural.com
 W: www.warchitectural.com
 M: PO Box 1509, Cornelius, NC 28031



T: 1.980.284.7007
 M: 1341 E MOREHEAD ST.
 CHARLOTTE, NC, 28204, STE 202

AIRLIE WOODS
 900 SARDIS LANE,
 CHARLOTTE, NORTH CAROLINA

SCALE: 1" = 10' - 0"

SHEET TITLE:
**LOT 1
 CONCEPTUAL
 LANDSCAPE
 PLAN**

SHEET No: 4 OF 8

LP-403