
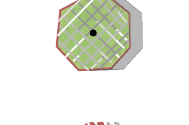
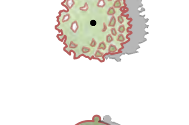






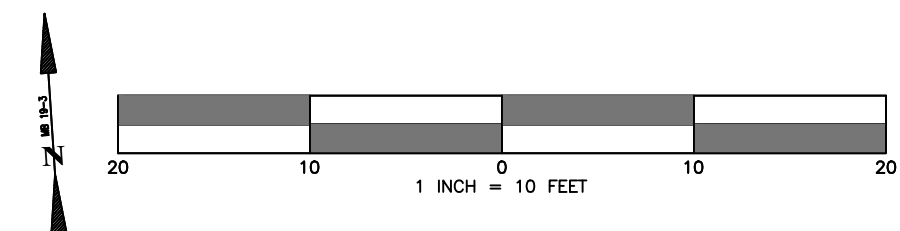
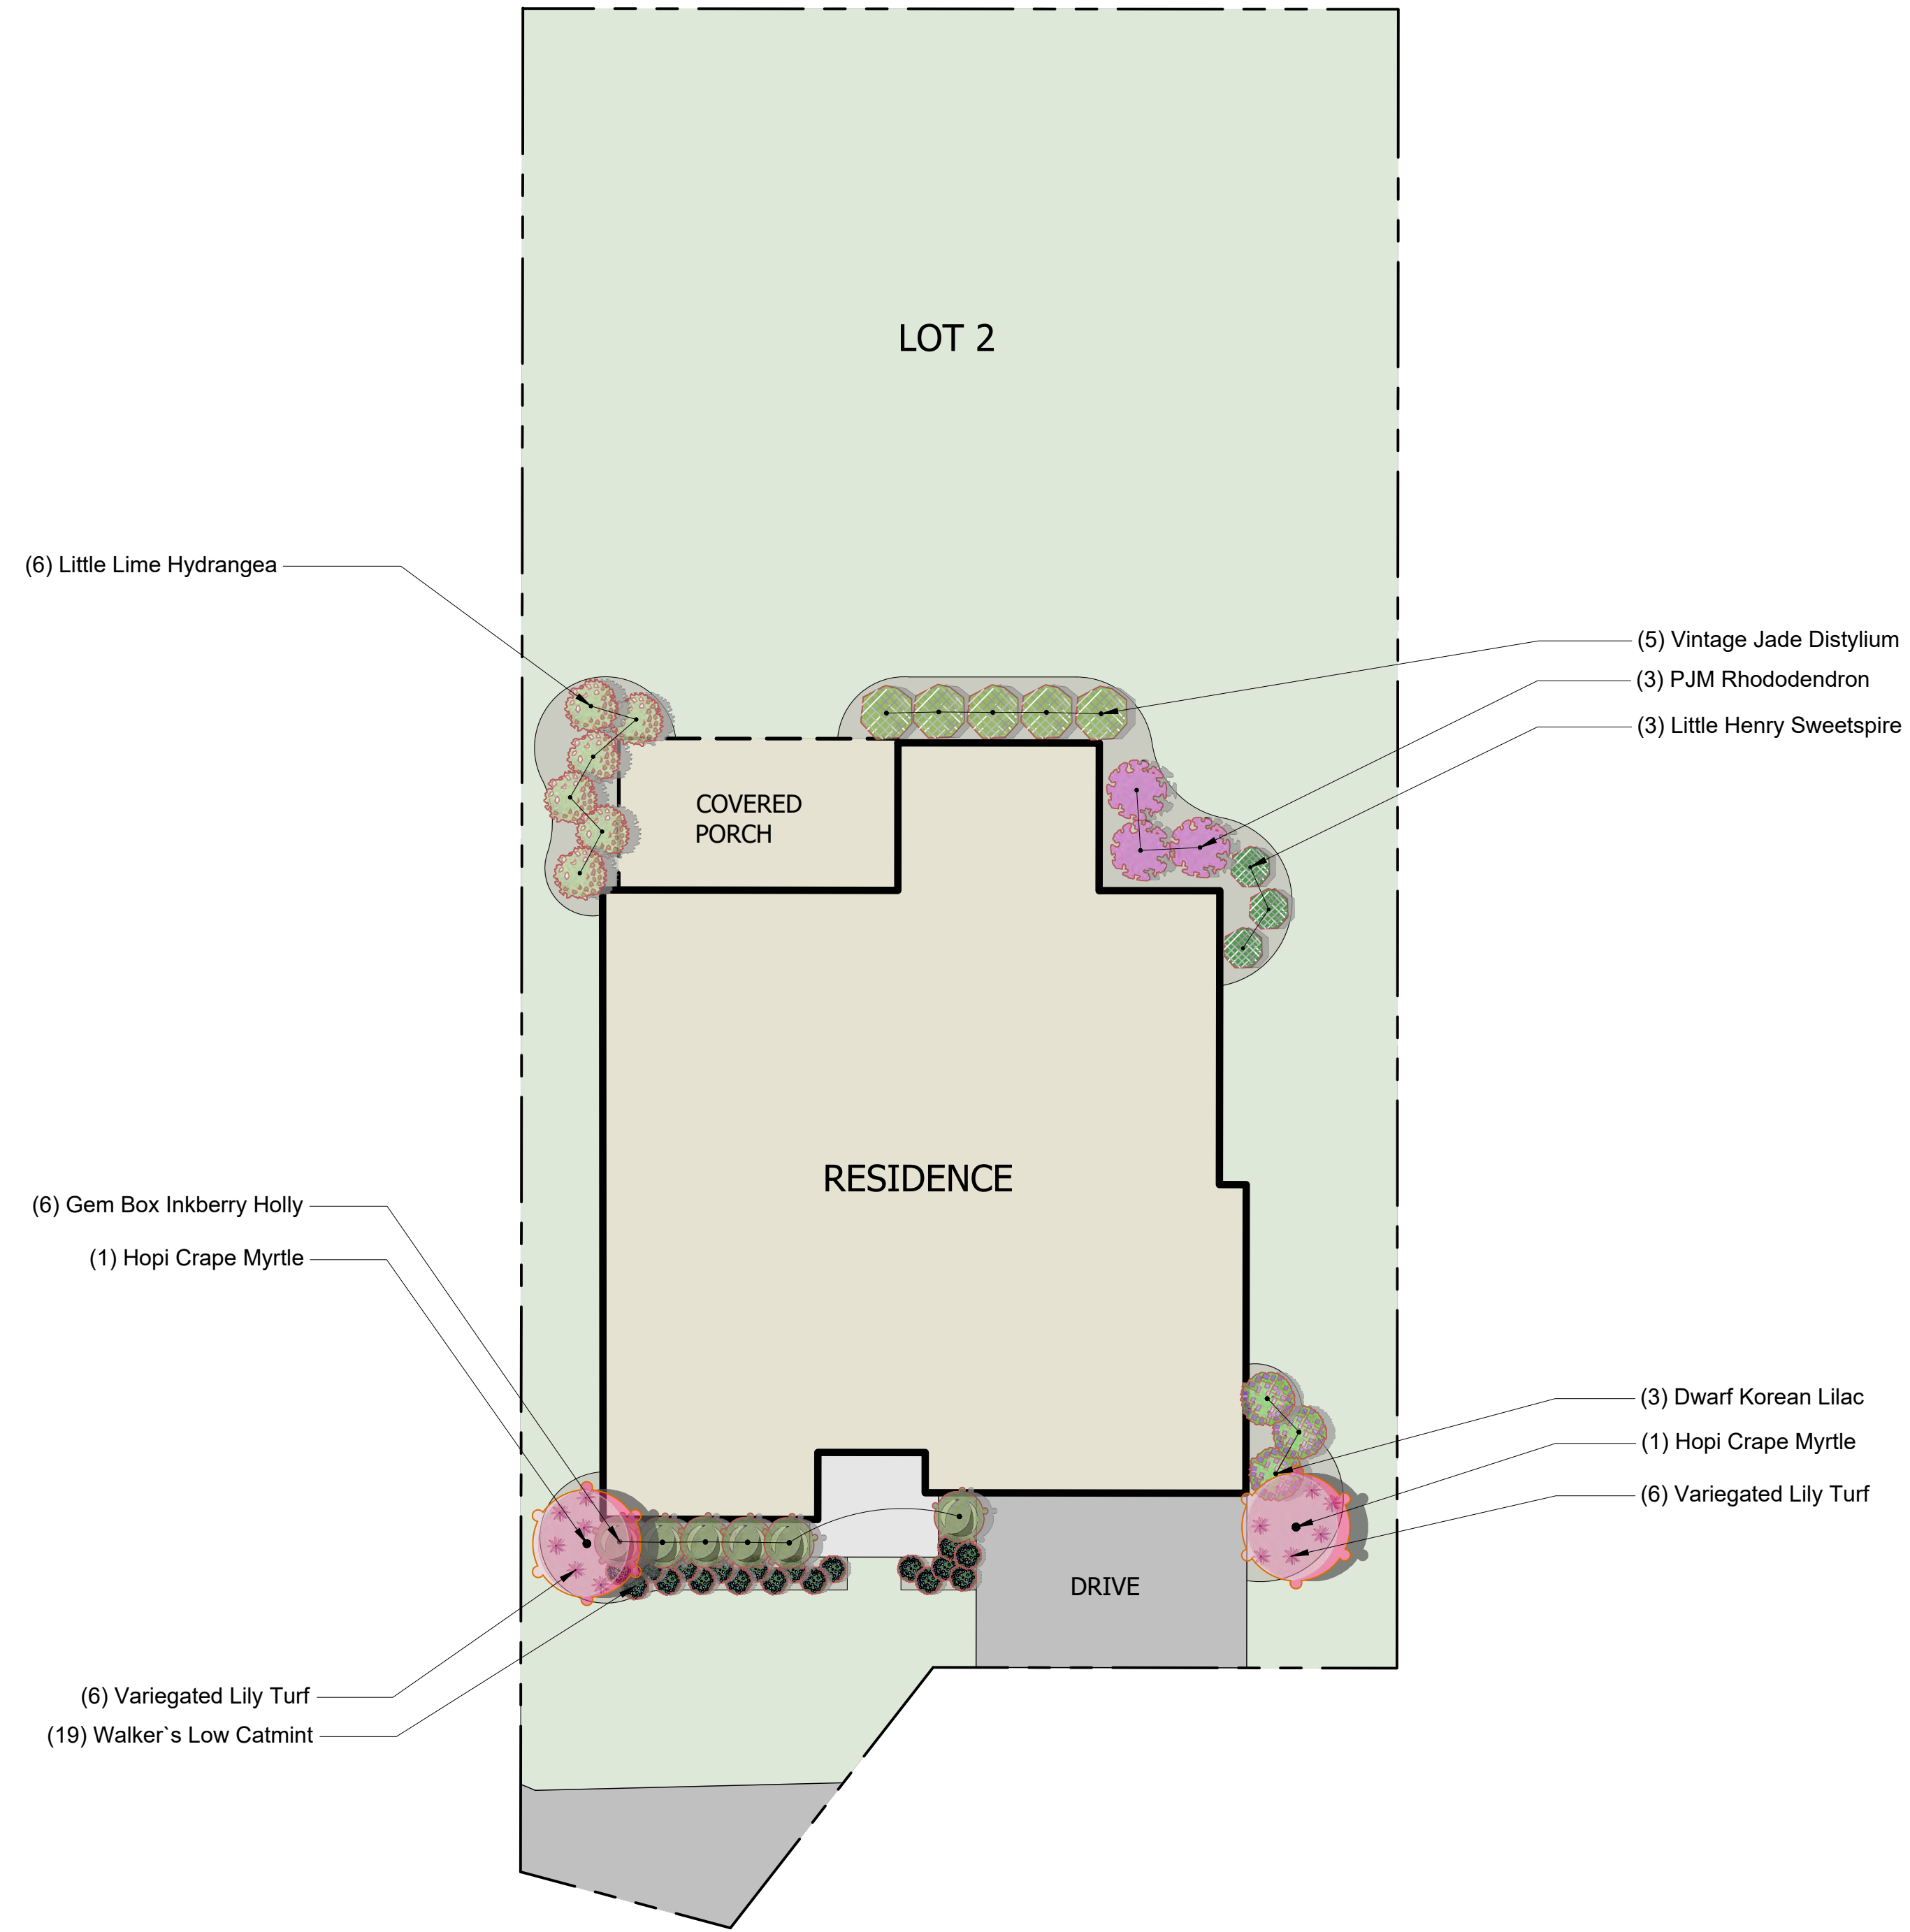


LOT 2 PARCEL ID #187-222-13

PLANT SCHEDULE LOT 2

TREES	QTY	COMMON / BOTANICAL NAME	SIZE
	2	Hopi Crape Myrtle <i>Lagerstroemia indica x fauriei</i> 'Hopi'	6' Ht.
SHRUBS	QTY	COMMON / BOTANICAL NAME	SIZE
	5	Vintage Jade Distylium <i>Distylium x 'Vintage Jade'</i>	5 gal.
	6	Little Lime Hydrangea <i>Hydrangea paniculata</i> 'Little Lime'	5 gal.
	6	Gem Box Inkberry Holly <i>Ilex glabra</i> 'Gem Box'	5 gal.
	3	Little Henry Sweetspire <i>Itea virginica</i> 'Sprich' TM	5 gal.
	3	PJM Rhododendron <i>Rhododendron x 'P.J.M.'</i>	3' Ht.
	3	Dwarf Korean Lilac <i>Syringa meyeri</i> 'Palibin'	3' Ht.
PERENNIALS	QTY	COMMON / BOTANICAL NAME	SIZE
	12	Variegated Lily Turf <i>Liriope muscari</i> 'Variegata'	1 gal.
	19	Walker's Low Catmint <i>Nepeta x 'Walker's Low'</i>	1 gal.

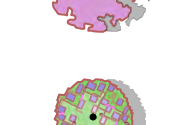

PROJECT NAME:	AIRLIE WOODS
PROJECT NUMBER:	0100
FILE:	FILE.DWG
ISSUED DATE:	06/14/2022
REVISIONS:	7/14/22 9/26/22

NOTATIONS:
Contractor(s) to verify all site conditions, layouts, dimensions, grades, specifications and material selections. Drawings for conceptual design and layout purposes. Adjustments may be needed in regards to grades and exact layout.



wilburn | associates
 landscape design
 golf build manage
 T: 1.704.942.5667
 E: office@warchitectural.com
 W: www.warchitectural.com
 M: PO Box 1509, Cornelius, NC 28031



T: 1.980.284.7007
 M: 1341 E MOREHEAD ST.
 CHARLOTTE, NC, 28204, STE 202

AIRLIE WOODS
 900 SARDIS LANE,
 CHARLOTTE, NORTH CAROLINA

SCALE: 1" = 10' - 0"

SHEET TITLE:
**LOT 2
 CONCEPTUAL
 LANDSCAPE
 PLAN**

SHEET No: 5 OF 8

LP-404