

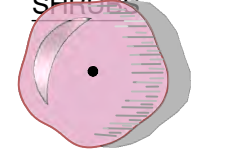
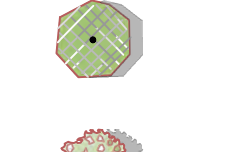
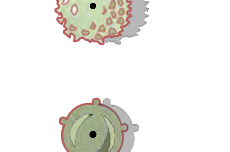
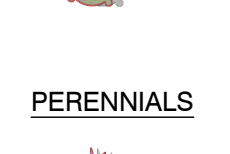



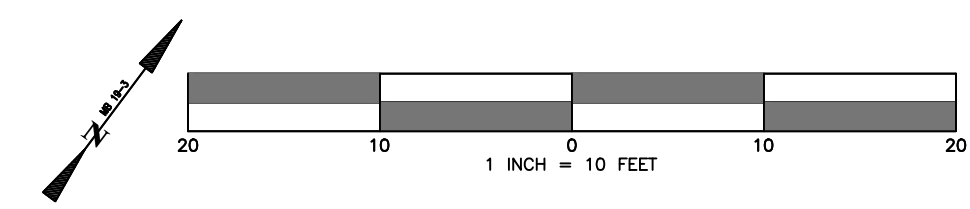
LOT 5 PARCEL ID #187-222-16

PLANT SCHEDULE LOT 5

| TREES | QTY | COMMON / BOTANICAL NAME | SIZE |
|---|-----|------------------------------------|--------|
|  | 1 | Kousa Dogwood Cornus kousa | 6' Ht. |
|  | 1 | Jane Magnolia Magnolia x 'Jane' | 6' Ht. |

| SHRUBS | QTY | COMMON / BOTANICAL NAME | SIZE |
|---|-----|---|---------|
|  | 1 | Sasanqua Camellia Camellia sasanqua | 15 gal. |
|  | 6 | Vintage Jade Distylium Distylium x 'Vintage Jade' | 5 gal. |
|  | 12 | Little Lime Hydrangea Hydrangea paniculata 'Little Lime' | 5 gal. |
|  | 10 | Gem Box Inkberry Holly Ilex glabra 'Gem Box' | 5 gal. |

| PERENNIALS | QTY | COMMON / BOTANICAL NAME | SIZE |
|---|-----|---|--------|
|  | 9 | Variegated Lily Turf Liriope muscari 'Variegata' | 1 gal. |



PROJECT NAME: AIRLIE WOODS
 PROJECT NUMBER: 0100
 FILE: FILE.DWG
 ISSUED DATE: 06/14/2022
 REVISIONS: 7/14/22
 9/26/22

NOTATIONS:
 Contractor(s) to verify all site conditions, layouts, dimensions, grades, specifications and material selections. Drawings for conceptual design and layout purposes. Adjustments may be needed in regards to grades and exact layout.



wilburn | associates
 landscape design
 golf build manage
 T: 1.704.942.5667
 E: office@warchitectural.com
 W: www.warchitectural.com
 M: PO Box 1509, Cornelius, NC 28031



T: 1.980.284.7007
 M: 1341 E MOREHEAD ST.
 CHARLOTTE, NC, 28204, STE 202

AIRLIE WOODS
 900 SARDIS LANE,
 CHARLOTTE, NORTH CAROLINA

SCALE: 1" = 10' - 0"

SHEET TITLE:
**LOT 5
 CONCEPTUAL
 LANDSCAPE
 PLAN**

SHEET No: 8 OF 8

LP-407